

Project Location

Big Lake
WMA



**Montana Fish,
Wildlife & Parks**



SHEET INDEX

1. Title Sheet
2. Fence Line
3. Fence Details

Big Lake Wildlife Management Area



Boundary Fence

FWP PROJECT #7115342

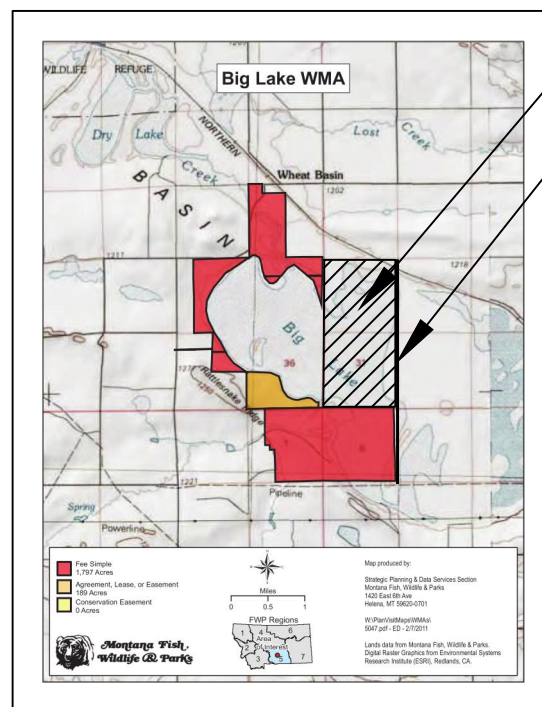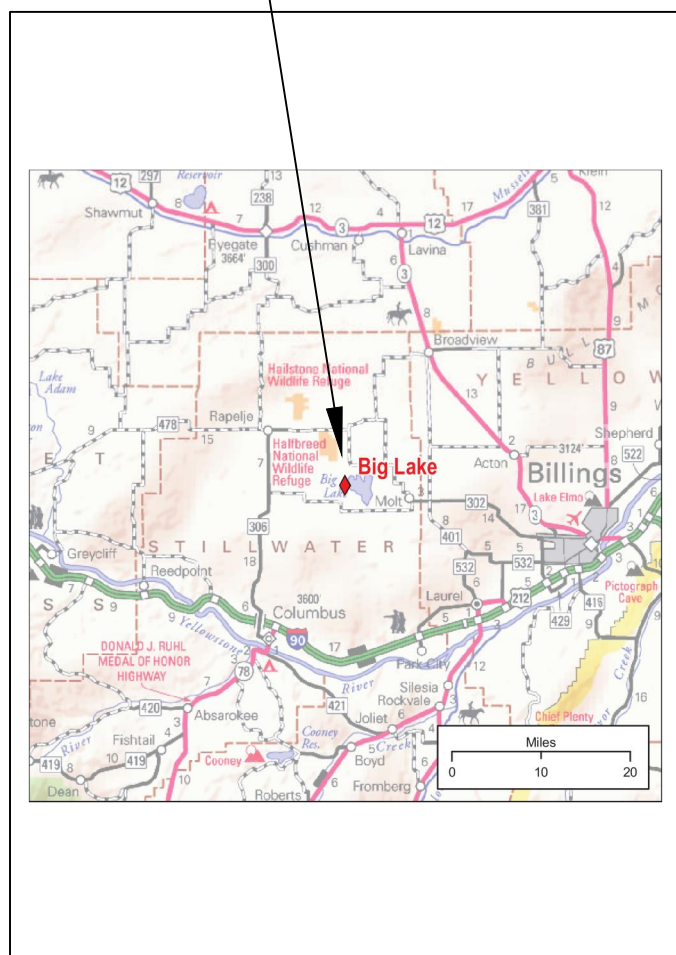

New Acquisition
Fence location

New Fence Line

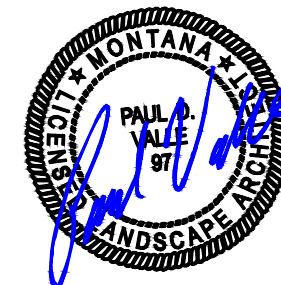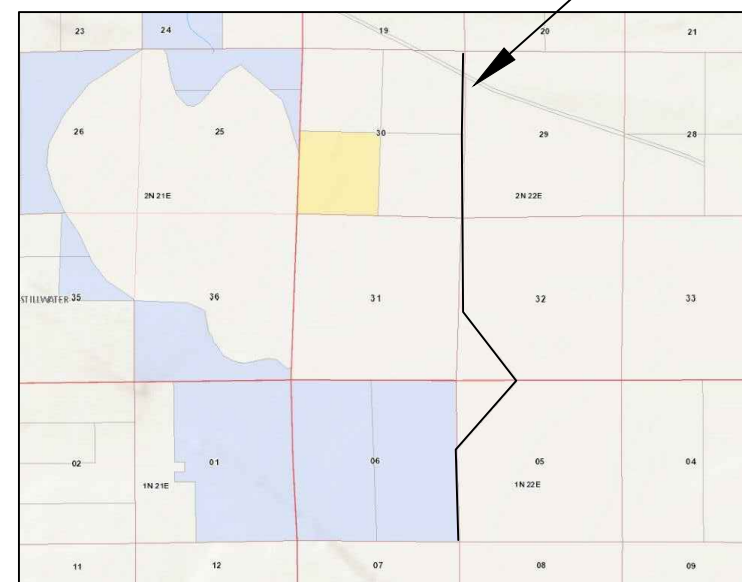



P. Valle	3/2013				
DRAWN BY:	DATE:	REVISED BY:	DATE:	APPROVED BY:	DATE:
CHECKED BY:	DATE:	APPROVED BY:	DATE:	APPROVED BY:	DATE:



**Montana Fish,
Wildlife & Parks**

Title Sheet
Big Lake WMA (Molt, MT)

SHEET: 1
of 3

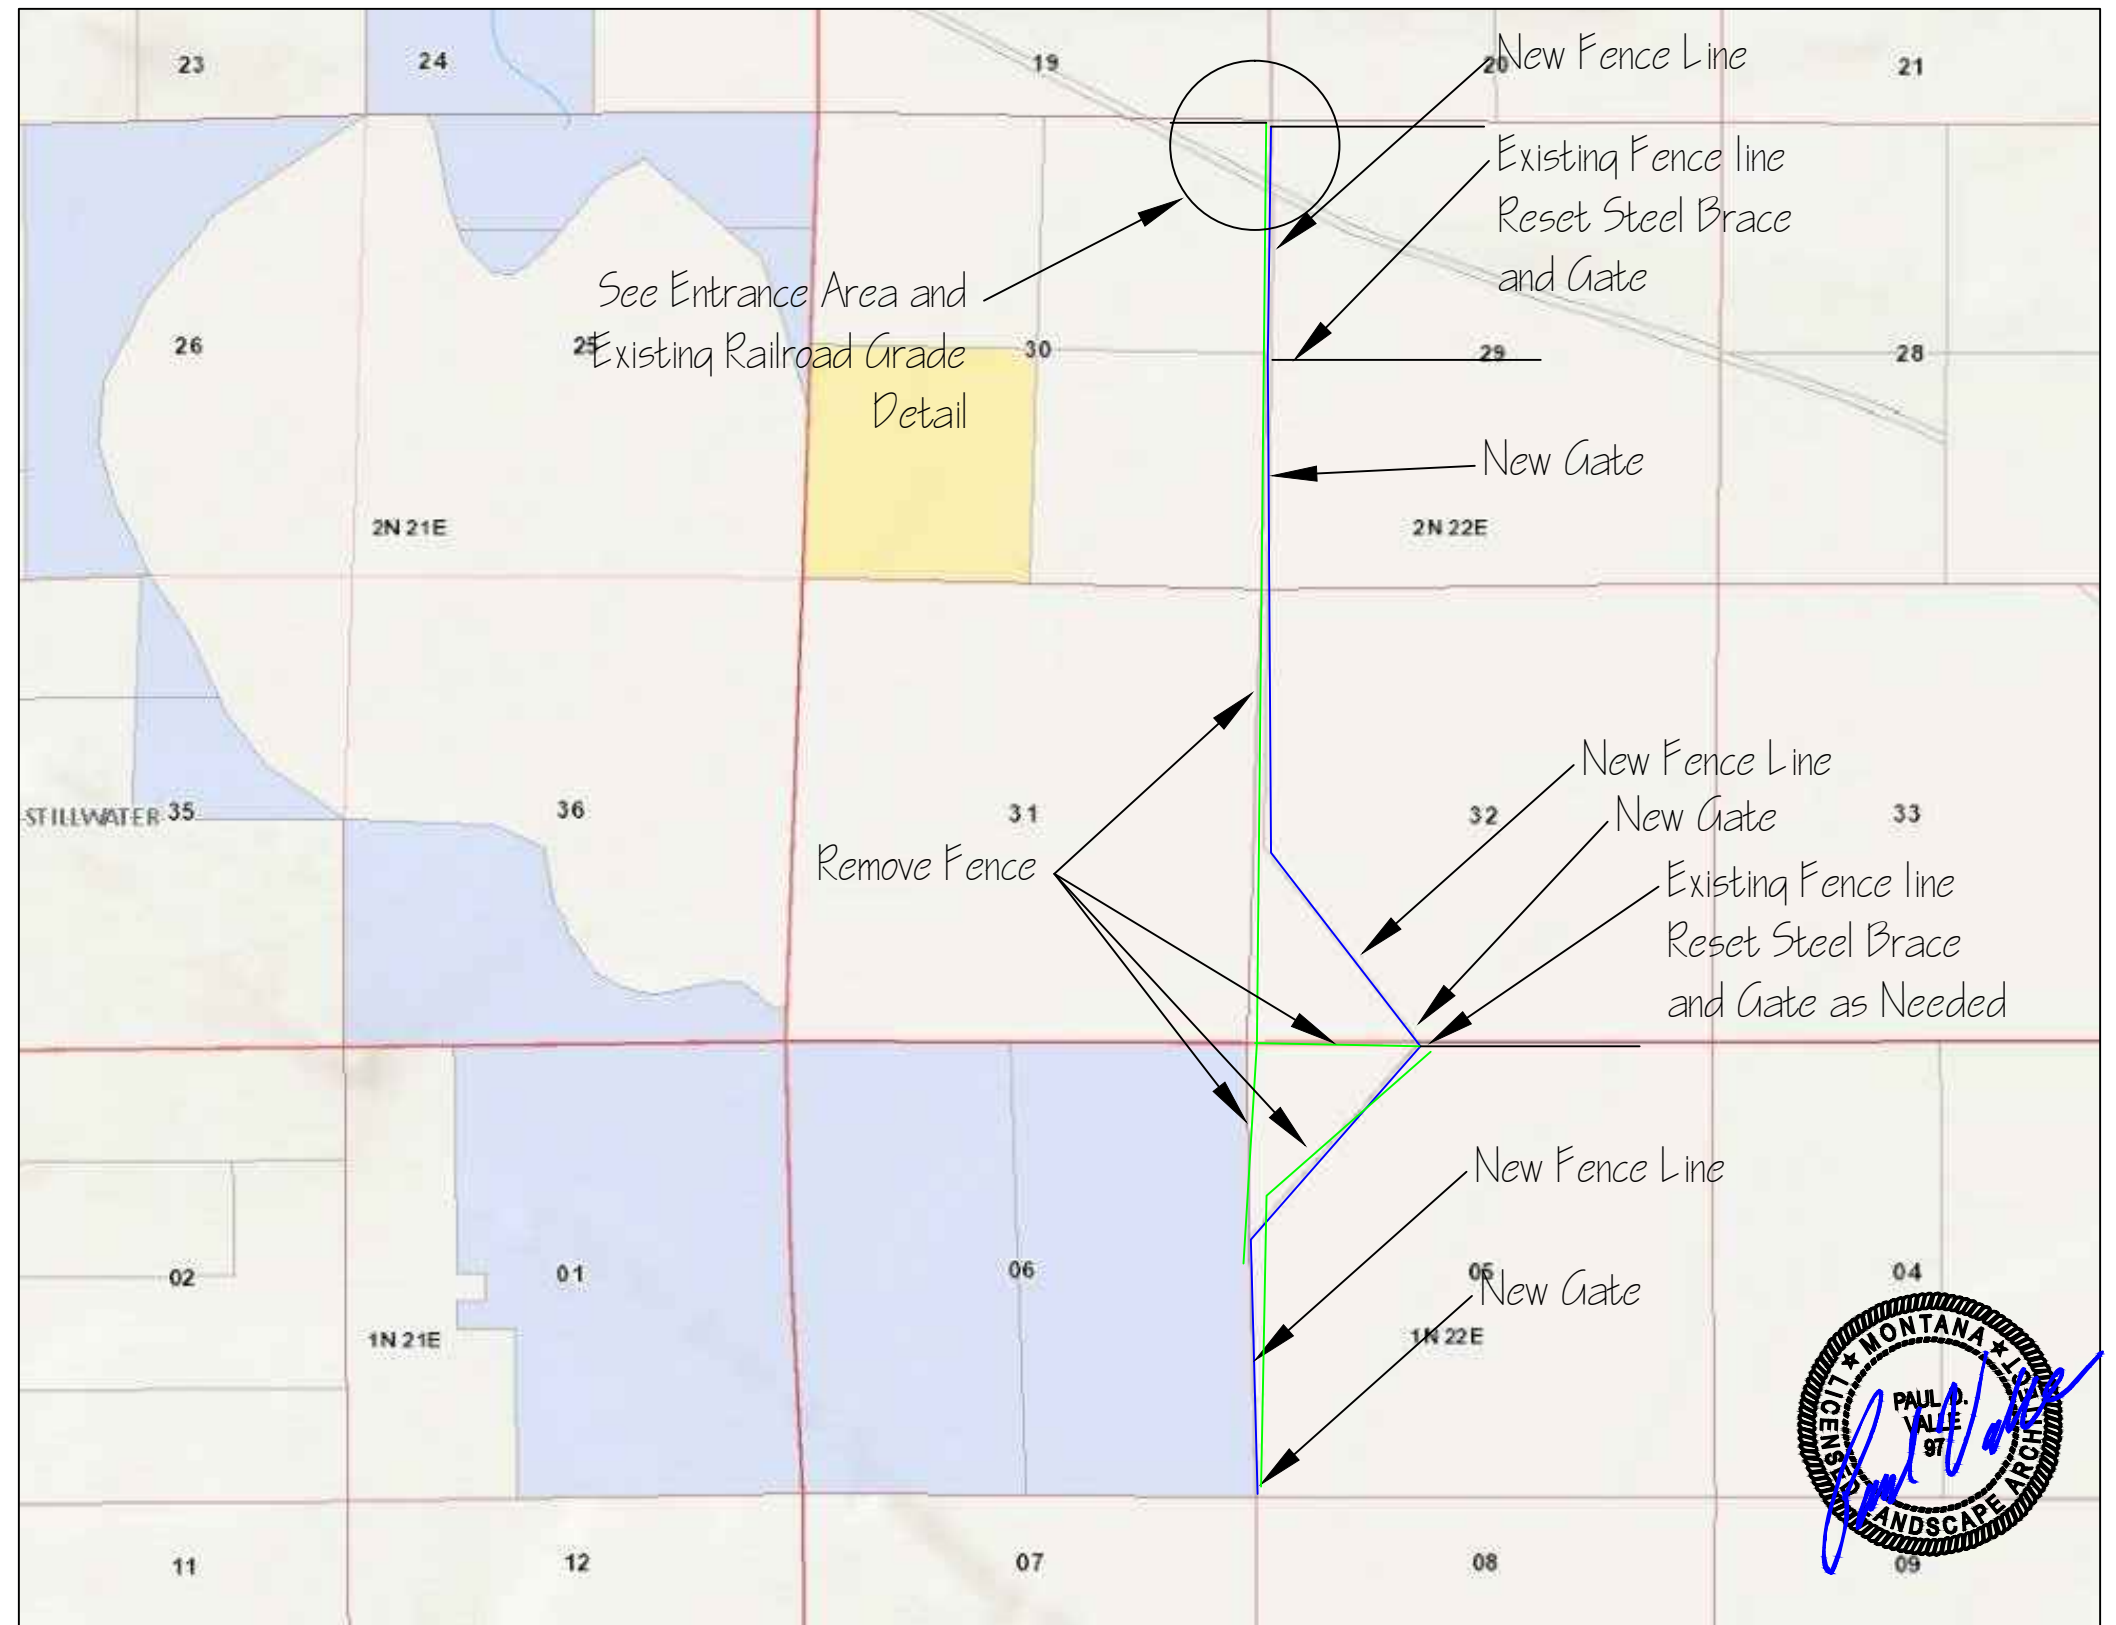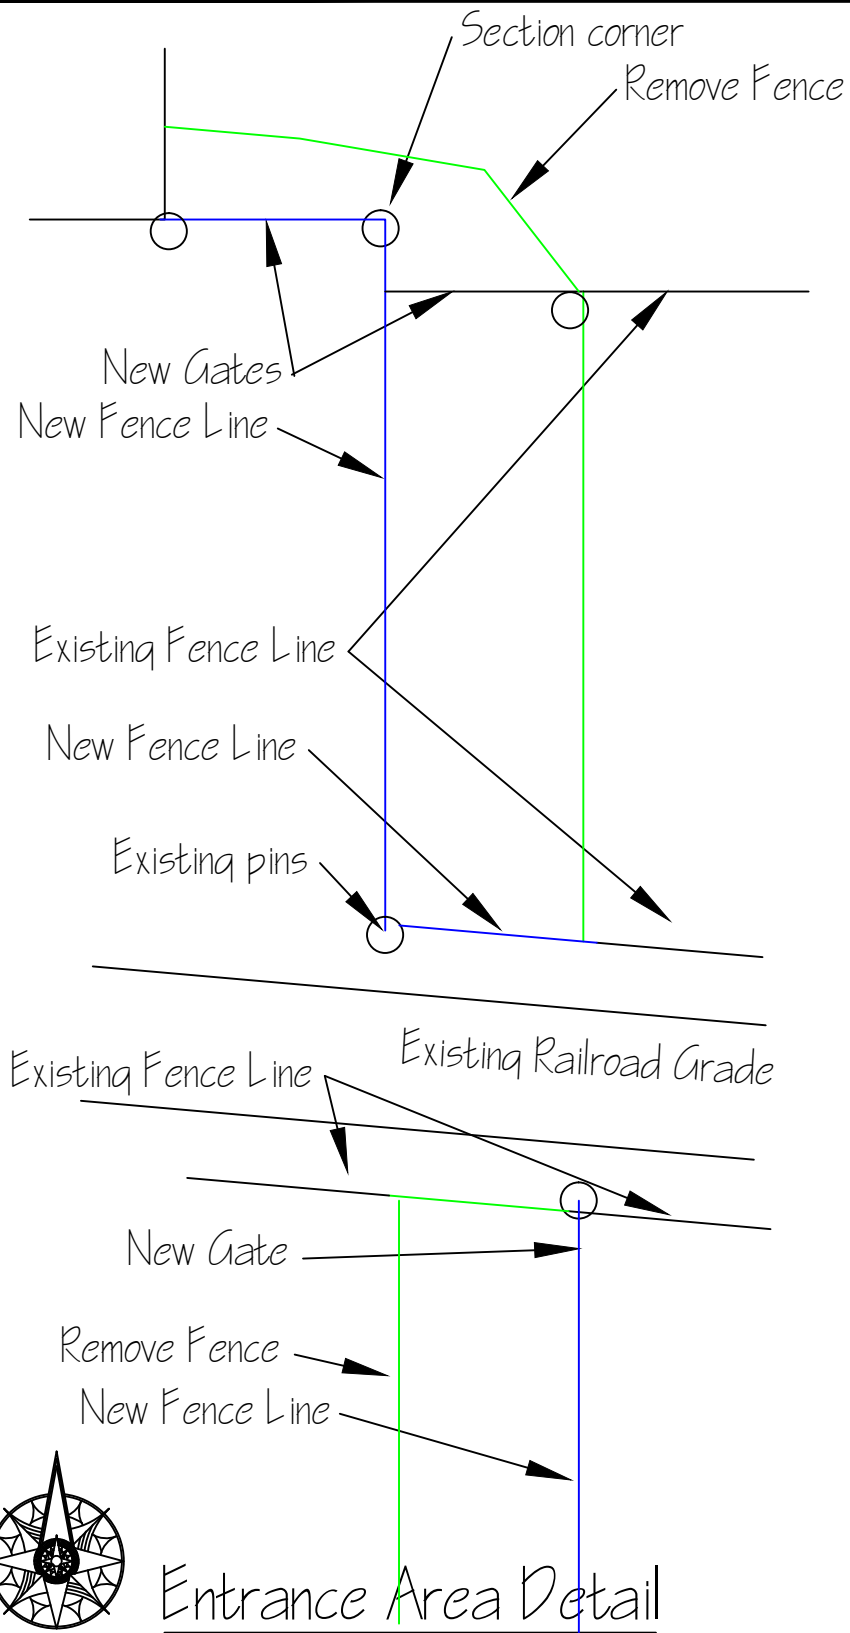

P. Valle	3/2013				
DRAWN BY:	DATE:	REVISED BY:	DATE:	APPROVED BY:	DATE:
CHECKED BY:	DATE:	APPROVED BY:	DATE:	APPROVED BY:	DATE:



Montana Fish & Wildlife

Fence line
Big Lake WMA (Molt, MT)

SHEET: 2 of 3

